


10TH AND 12TH STREETS PROJECT OVERVIEW

SCALE: 1"=200'
AT 11"X17"



PREPARED BY:

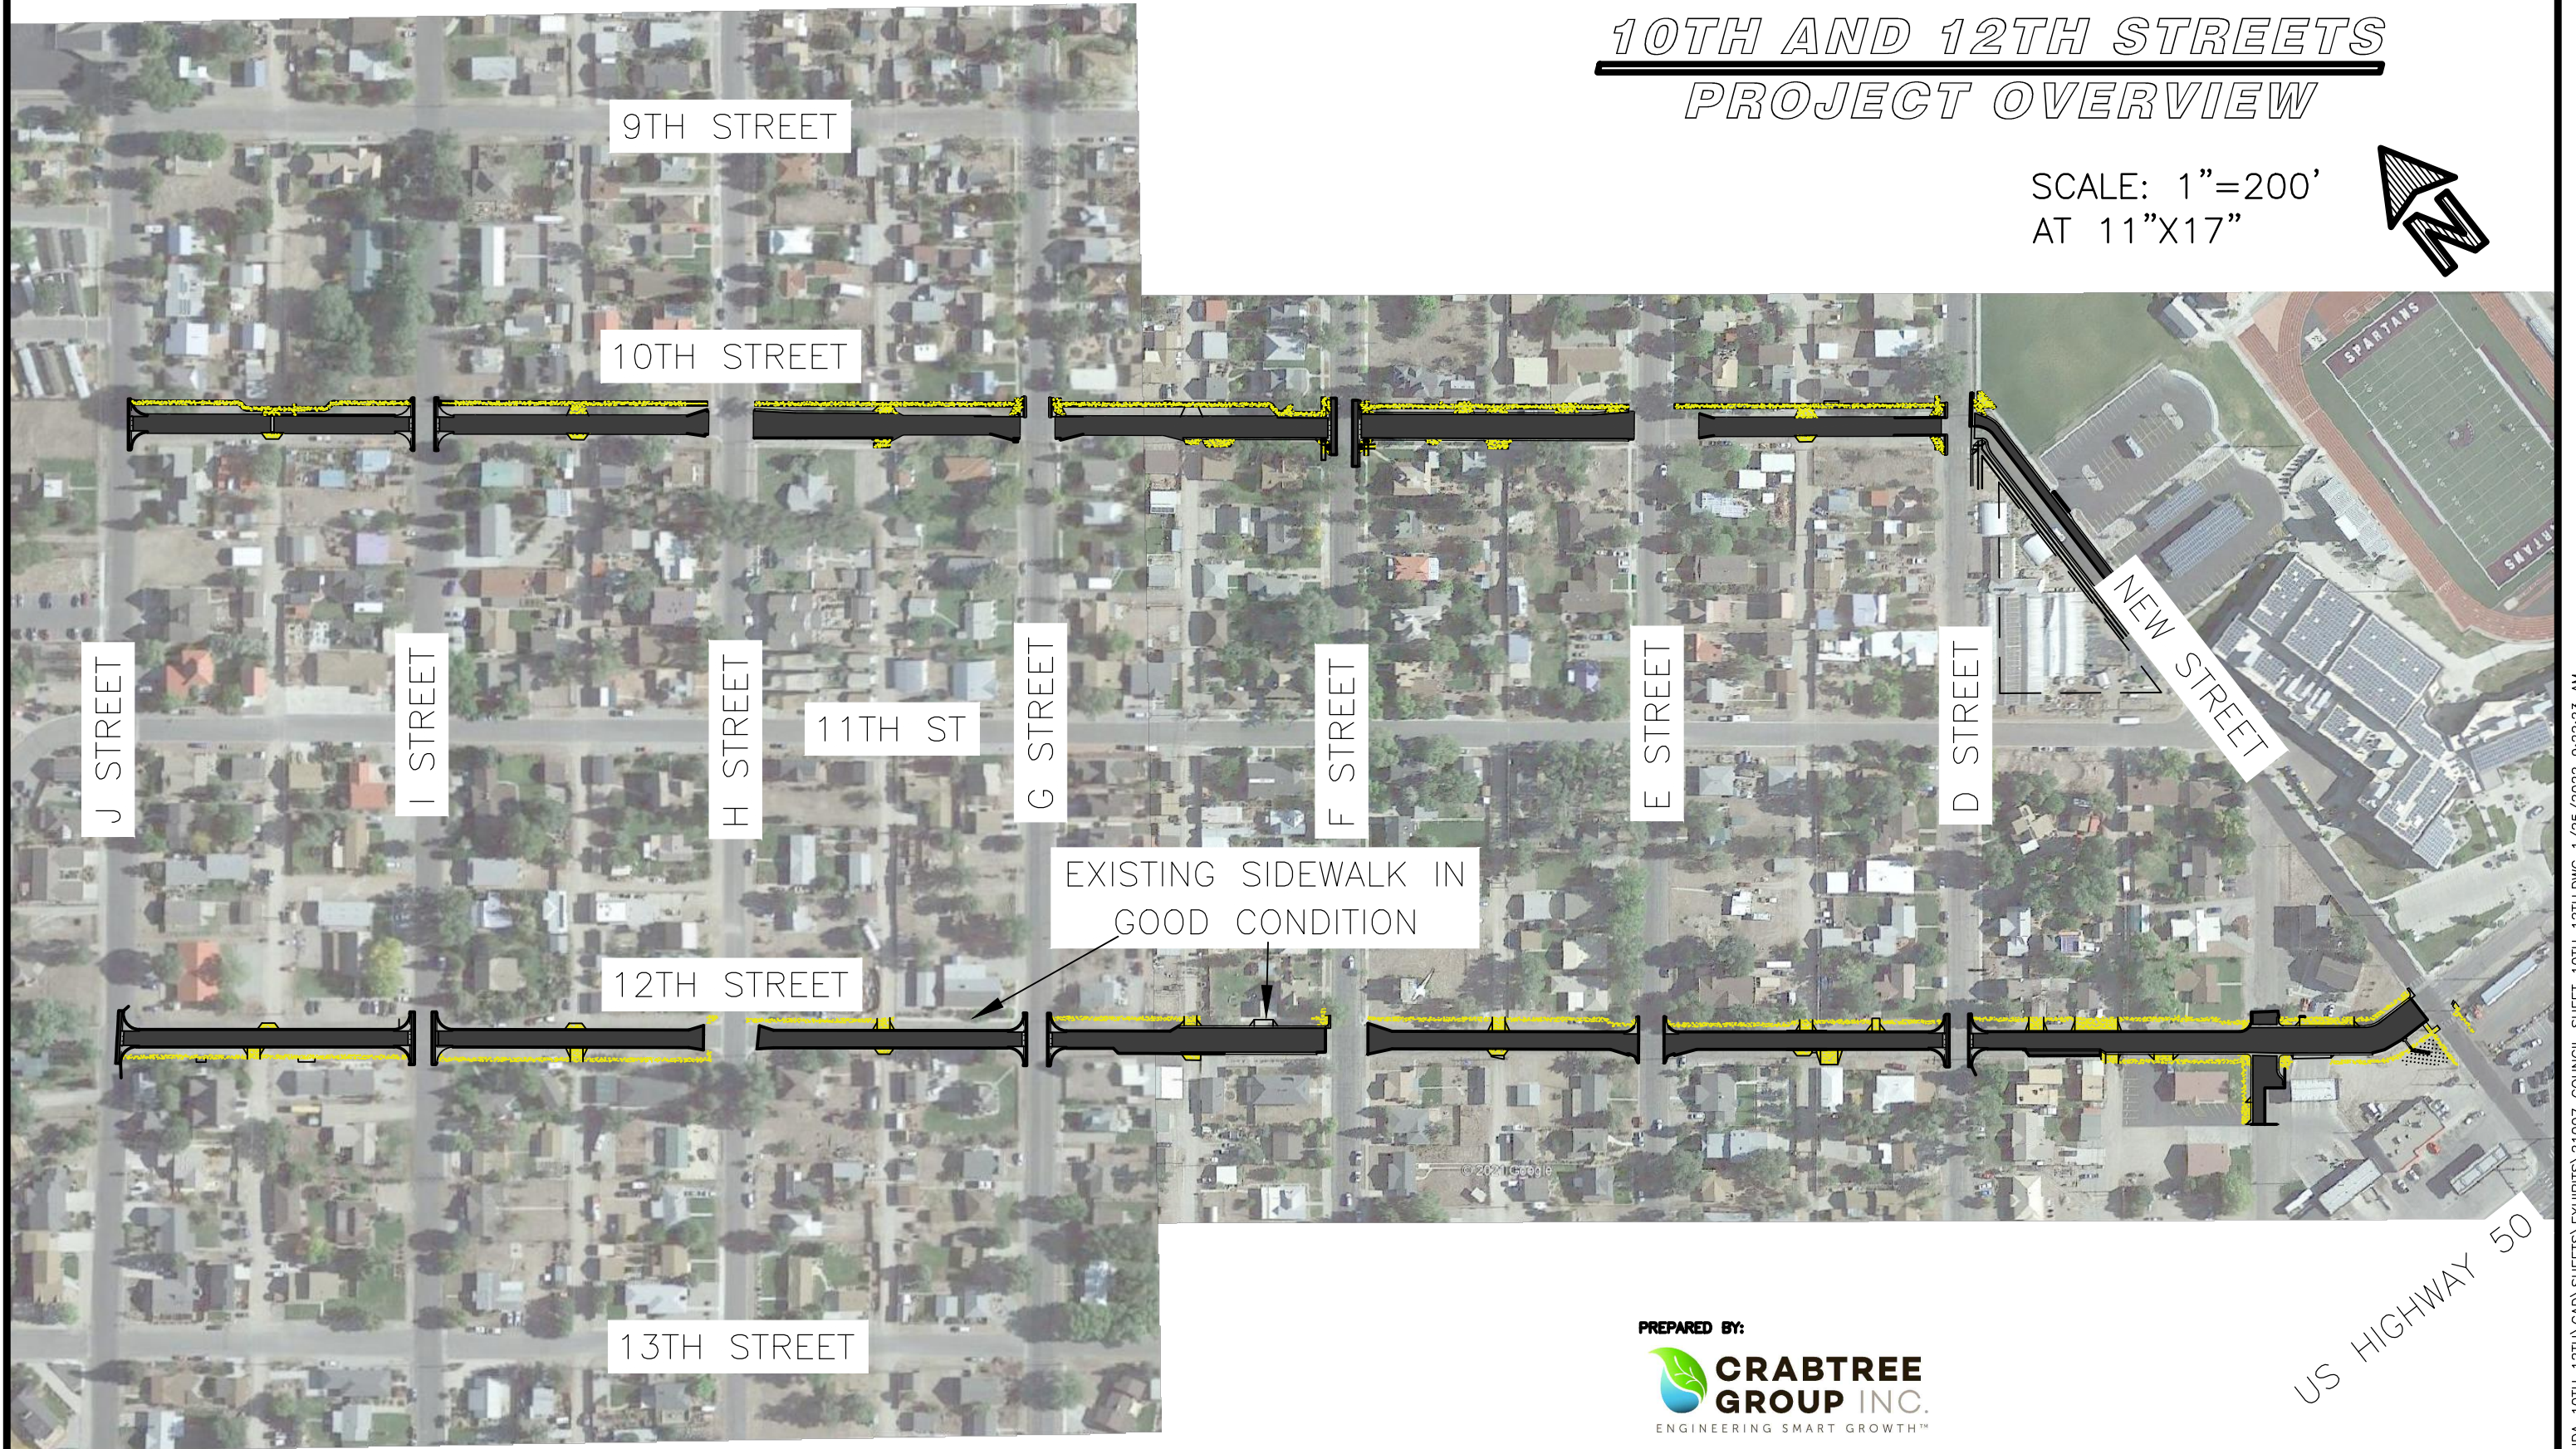

325 D STREET
SALIDA, CO 81201
PH: 719-599-1676

918 CUYAMA ROAD
OJAI, CA 93023
PH: 719-221-1799

US HIGHWAY 50