


CITY OF SALIDA | Oak Street Improvements

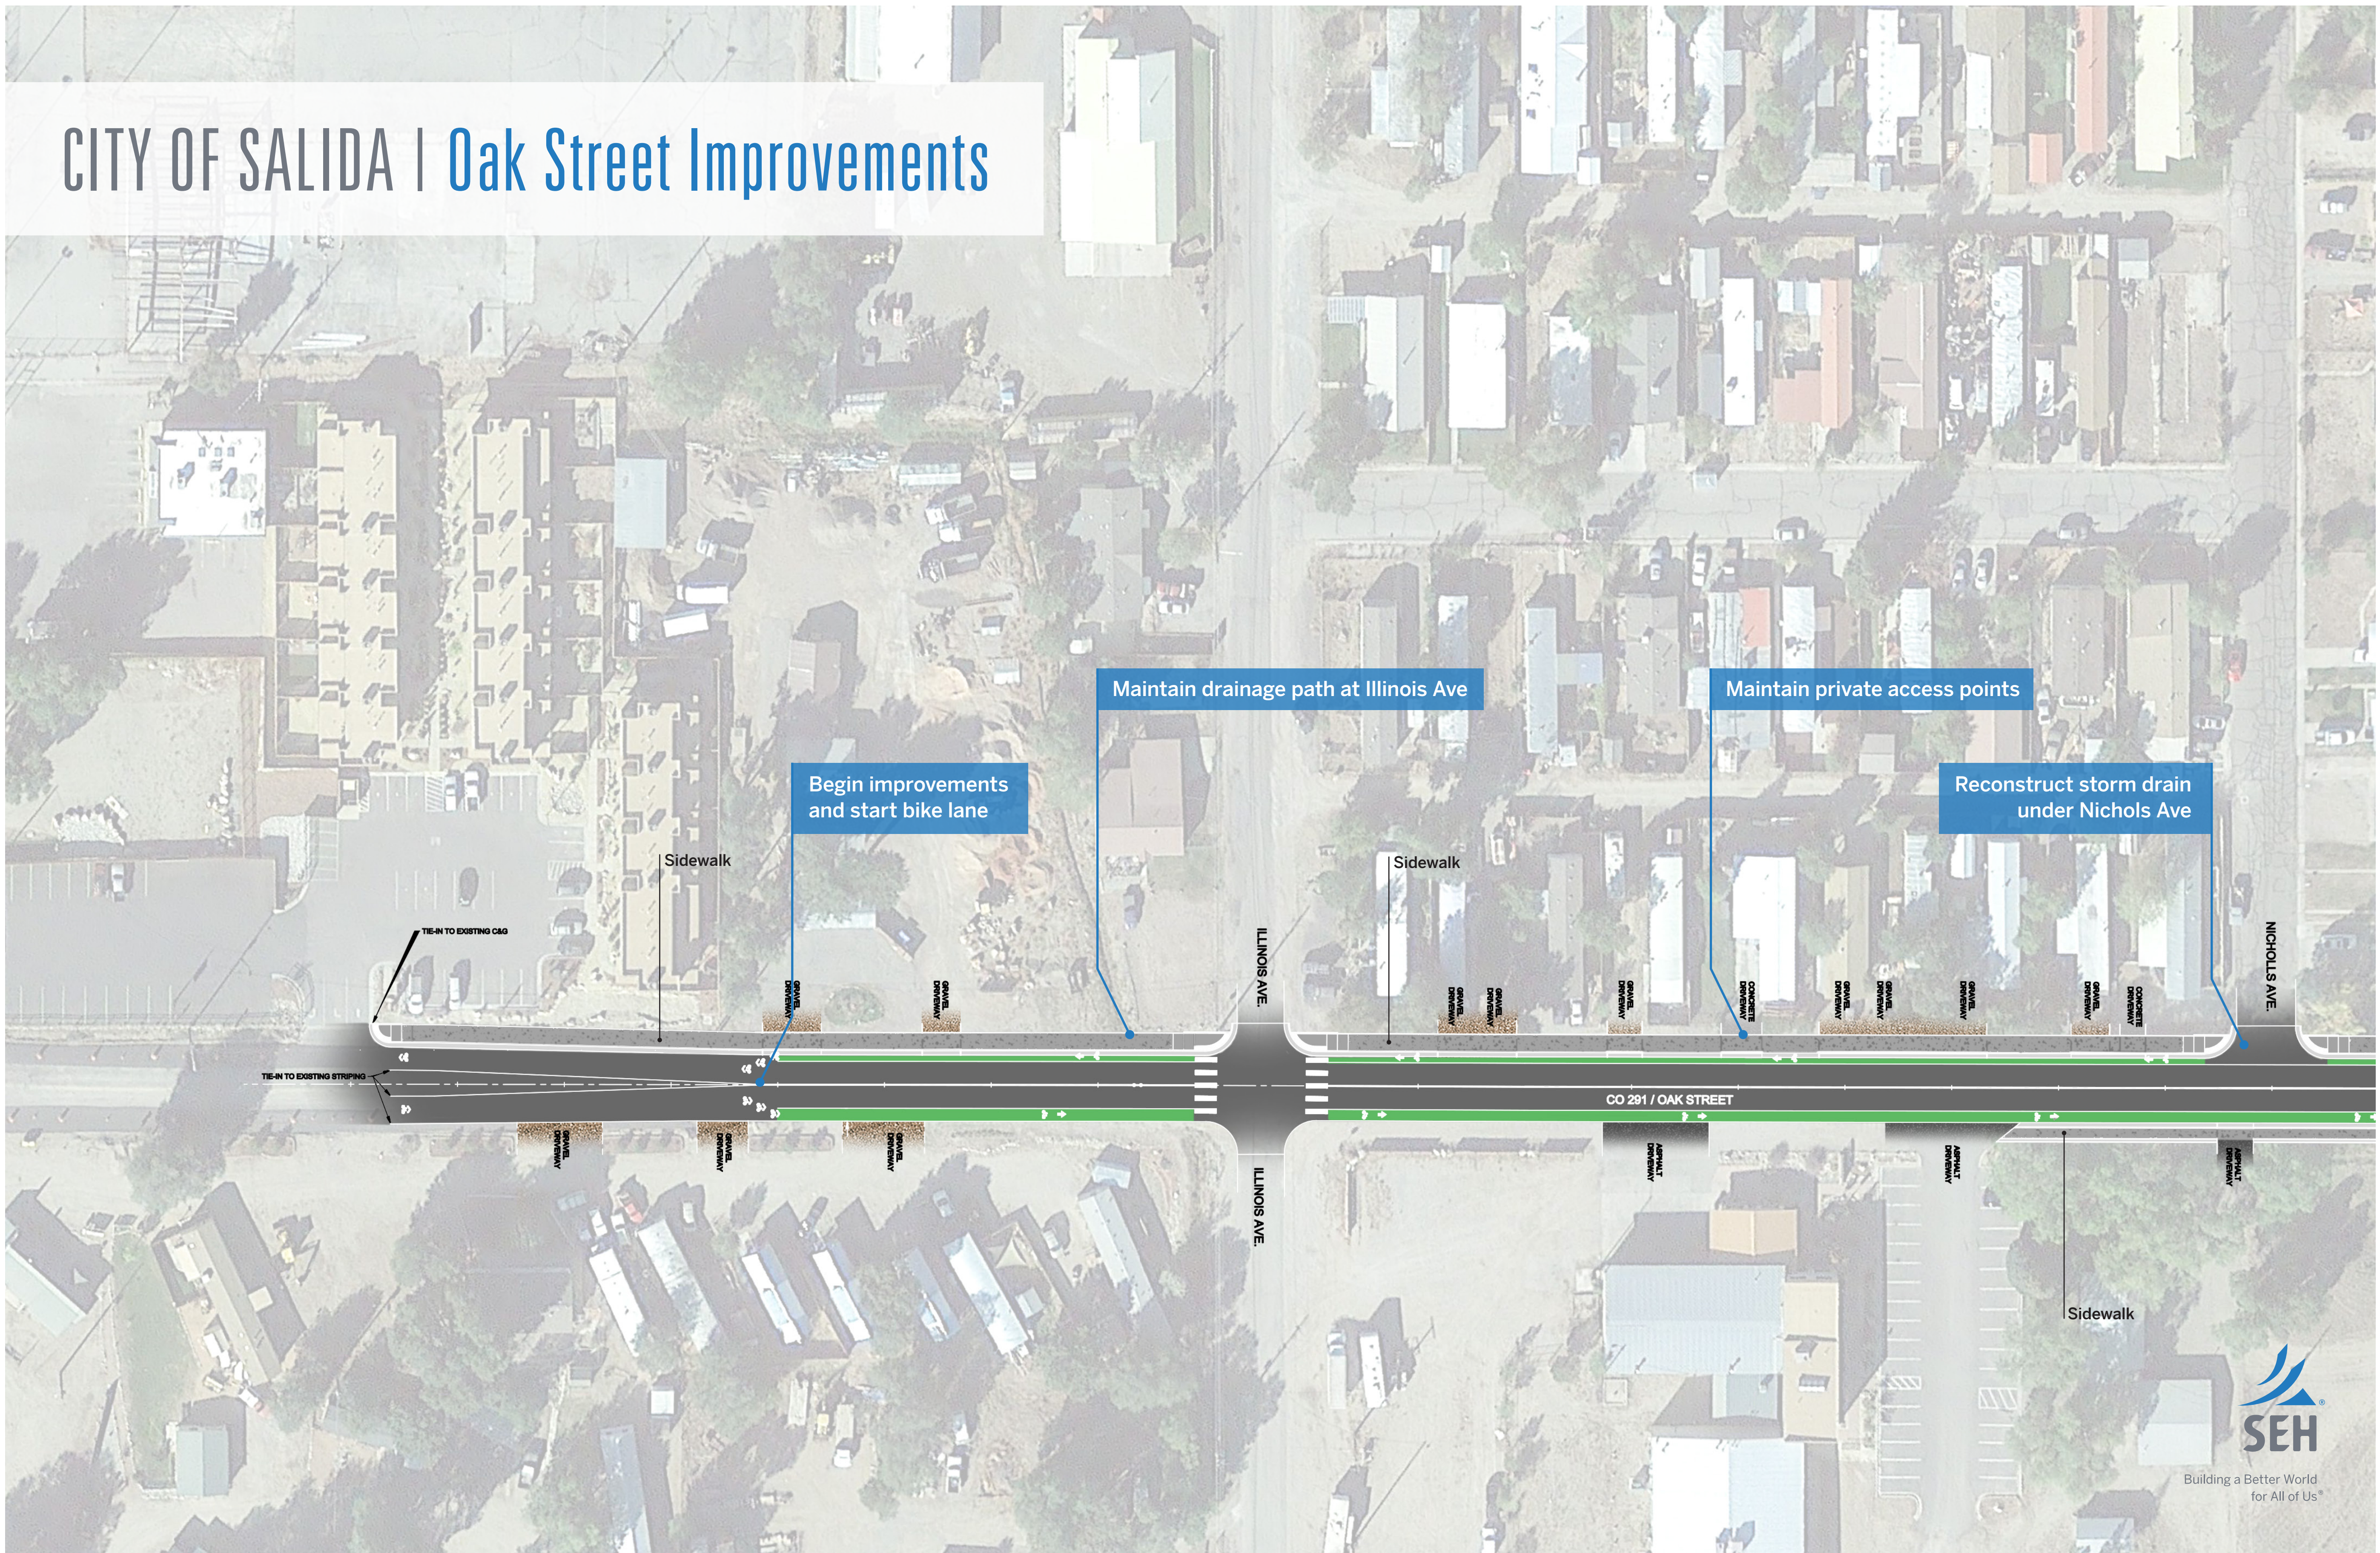

Begin improvements and start bike lane

Maintain drainage path at Illinois Ave

Maintain private access points

Reconstruct storm drain under Nichols Ave

TIE-IN TO EXISTING C&G

TIE-IN TO EXISTING STRIPING

Sidewalk

Sidewalk

Sidewalk

CO 291 / OAK STREET


ILLINOIS AVE.

ILLINOIS AVE.

NICHOLLS AVE.



Building a Better World for All of Us®

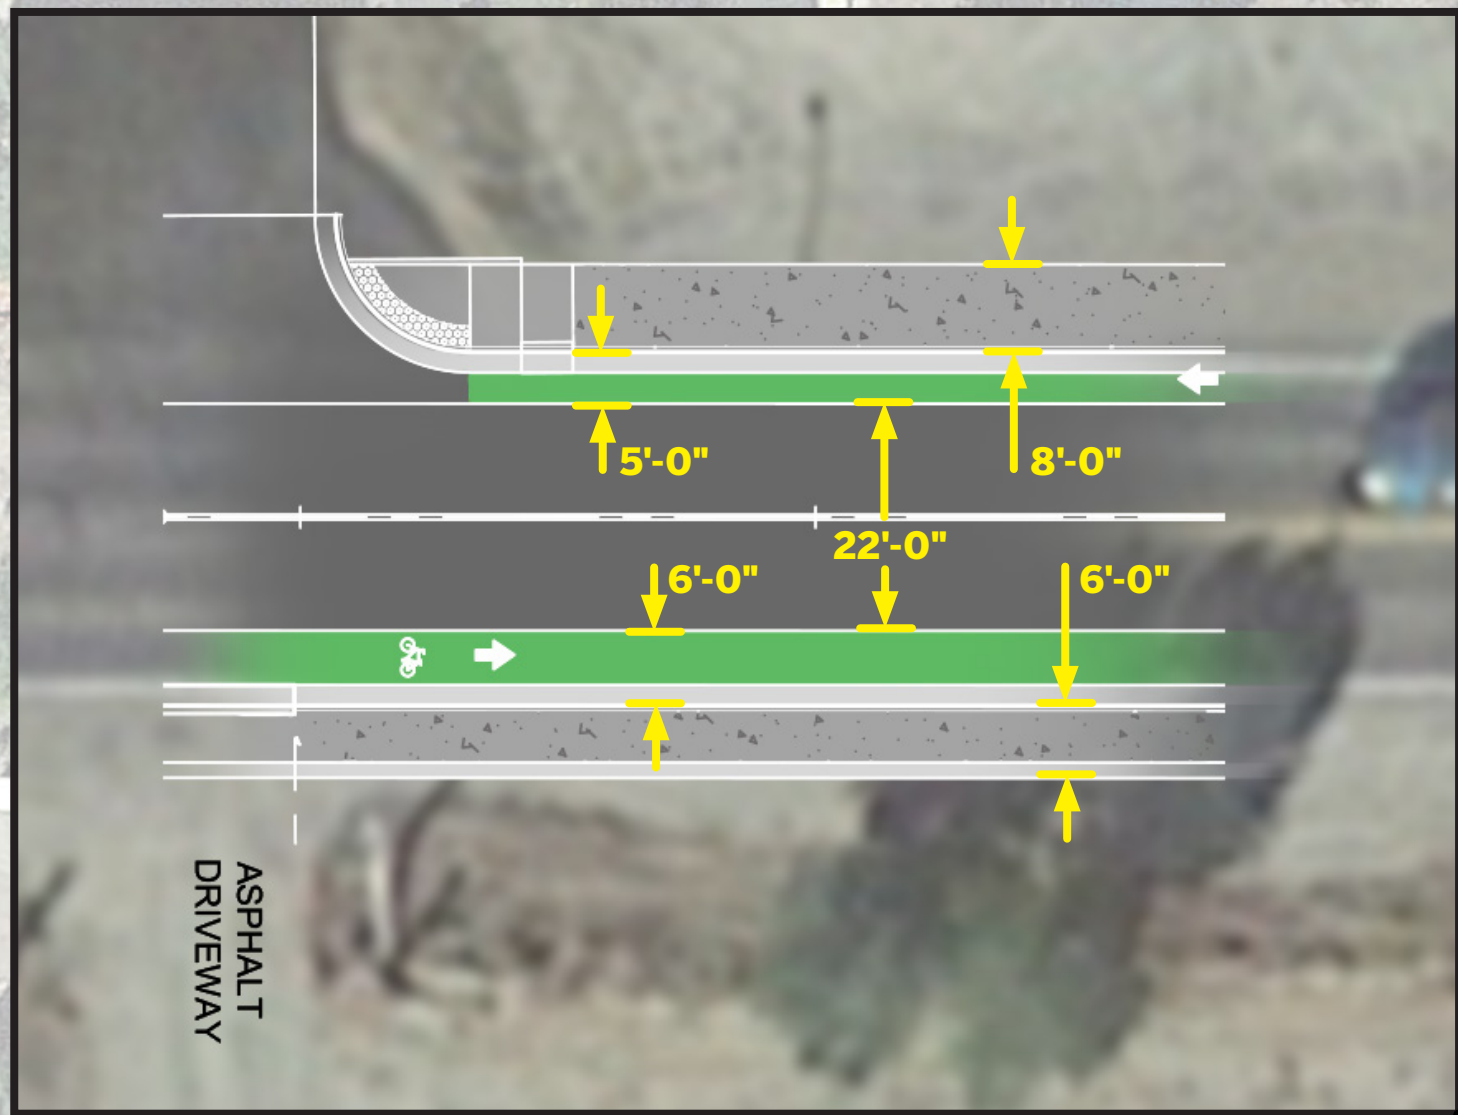


1 Existing asphalt driveways and parking areas will be sawcut for proposed widening, then replaced out to the limits of construction improvements.



2 Removal of certain areas of side-of-street parking will be a necessity for corridor improvements.

Reconstruct storm drain under Chilcott St

Maintain private access points

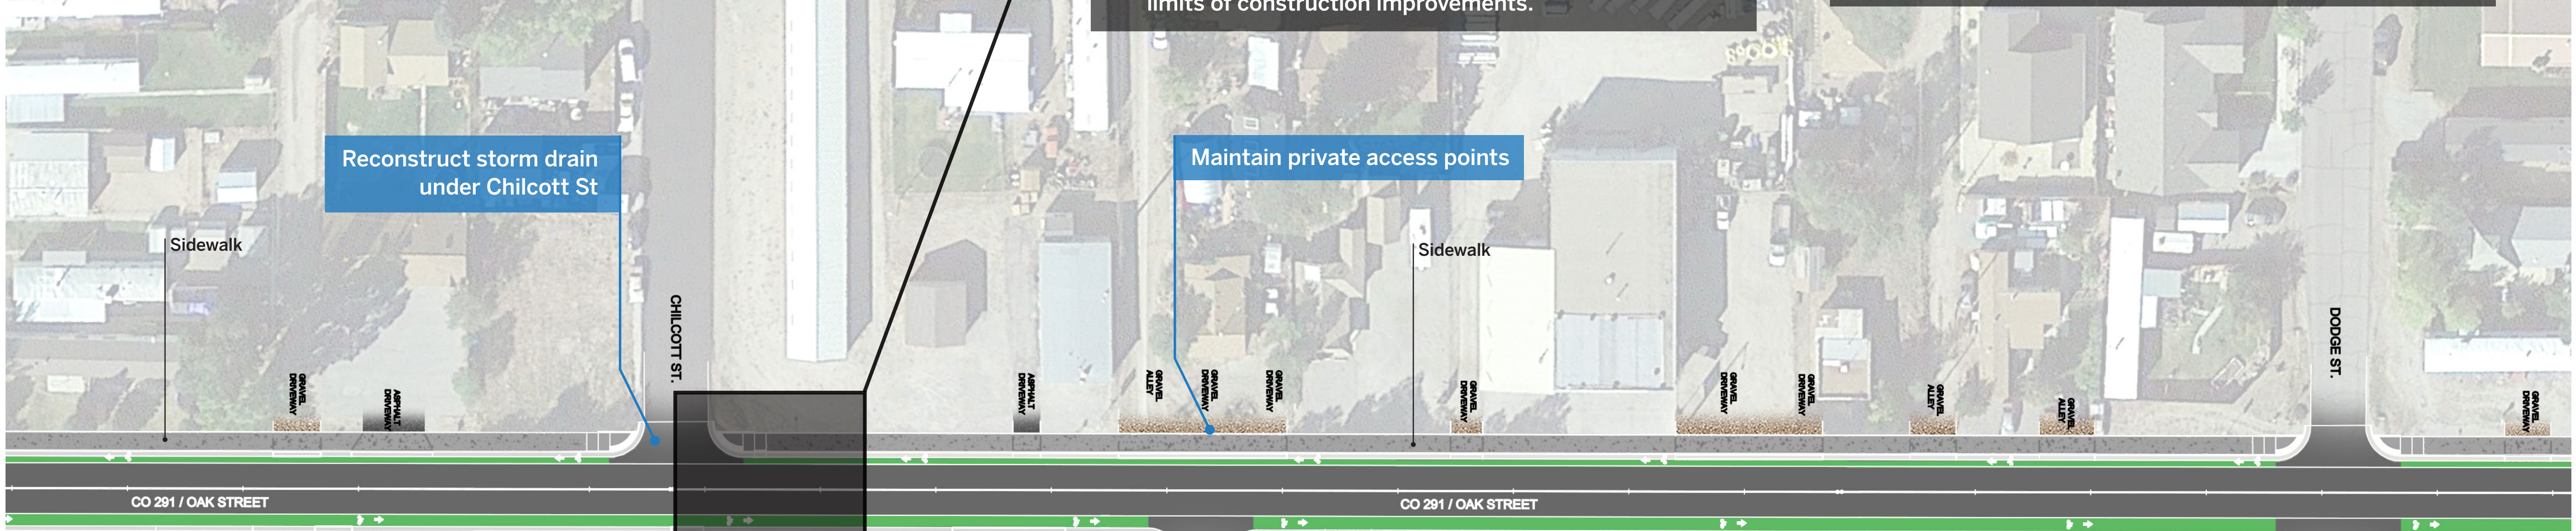

Proposed fire station, sidewalk on east side of Oak Street

Proposal multi-family project, sidewalk on east side of Oak Street





3 CO 291 will be realigned more centered in the ROW footprint. The curve pictured will be realigned to the right (East), with a new detached sidewalk.



4 The intersection of CO 291 and Walnut St. will be rebuilt to replace existing open asphalt with curb and gutter, curb returns, and pedestrian facilities.



Install cross pan and storm drain to correct drainage issues at north Walnut Street

Outlet storm drain into Arkansas River

Re-align Oak Street within ROW and maintain super elevation through curve

Construct sidewalk on northeast side of Oak Street



Building a Better World for All of Us